


		E.H. WACHS Utility Products 600 Knightsbridge Parkway Lincolnshire, IL 60069 www.ehwachs.com	
TTL: BED BUDDY, ERV, TRUCK BED MOUNTING SYSTEM			
DRAWN BY RML		APPROVED BY MWW	
DATE 6/15/17		DATE 6/27/17	
SHEET 2 OF 6		REV. A	

	UNLESS OTHERWISE SPECIFIED:		
	ALL DIMENSIONS ARE IN INCHES	TO DIMENSIONS:	
	APPLY WORKMANSHIP	FRACTIONS: 1/32"	
	STANDARD W/ 1/16"	ONE PLACE DECIMAL: ±0.015	
	INTERPRET DIM AND TOL PER	TWO PLACE DECIMAL: ±0.010	
	LATEST ASME Y14.5M STANDARD	THREE PLACE DECIMAL: ±0.005	
	DO NOT SCALE DRAWINGS	ANGULAR: ±15 MINUTES	
PROPRIETARY AND CONFIDENTIAL: THE INFORMATION CONTAINED IN THIS DRAWING IS THE SOLE PROPERTY OF E.H. WACHS. ANY REPRODUCTION IN PART OR AS A WHOLE, WITHOUT THE WRITTEN PERMISSION OF E.H. WACHS, IS PROHIBITED.			

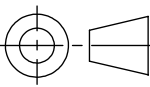

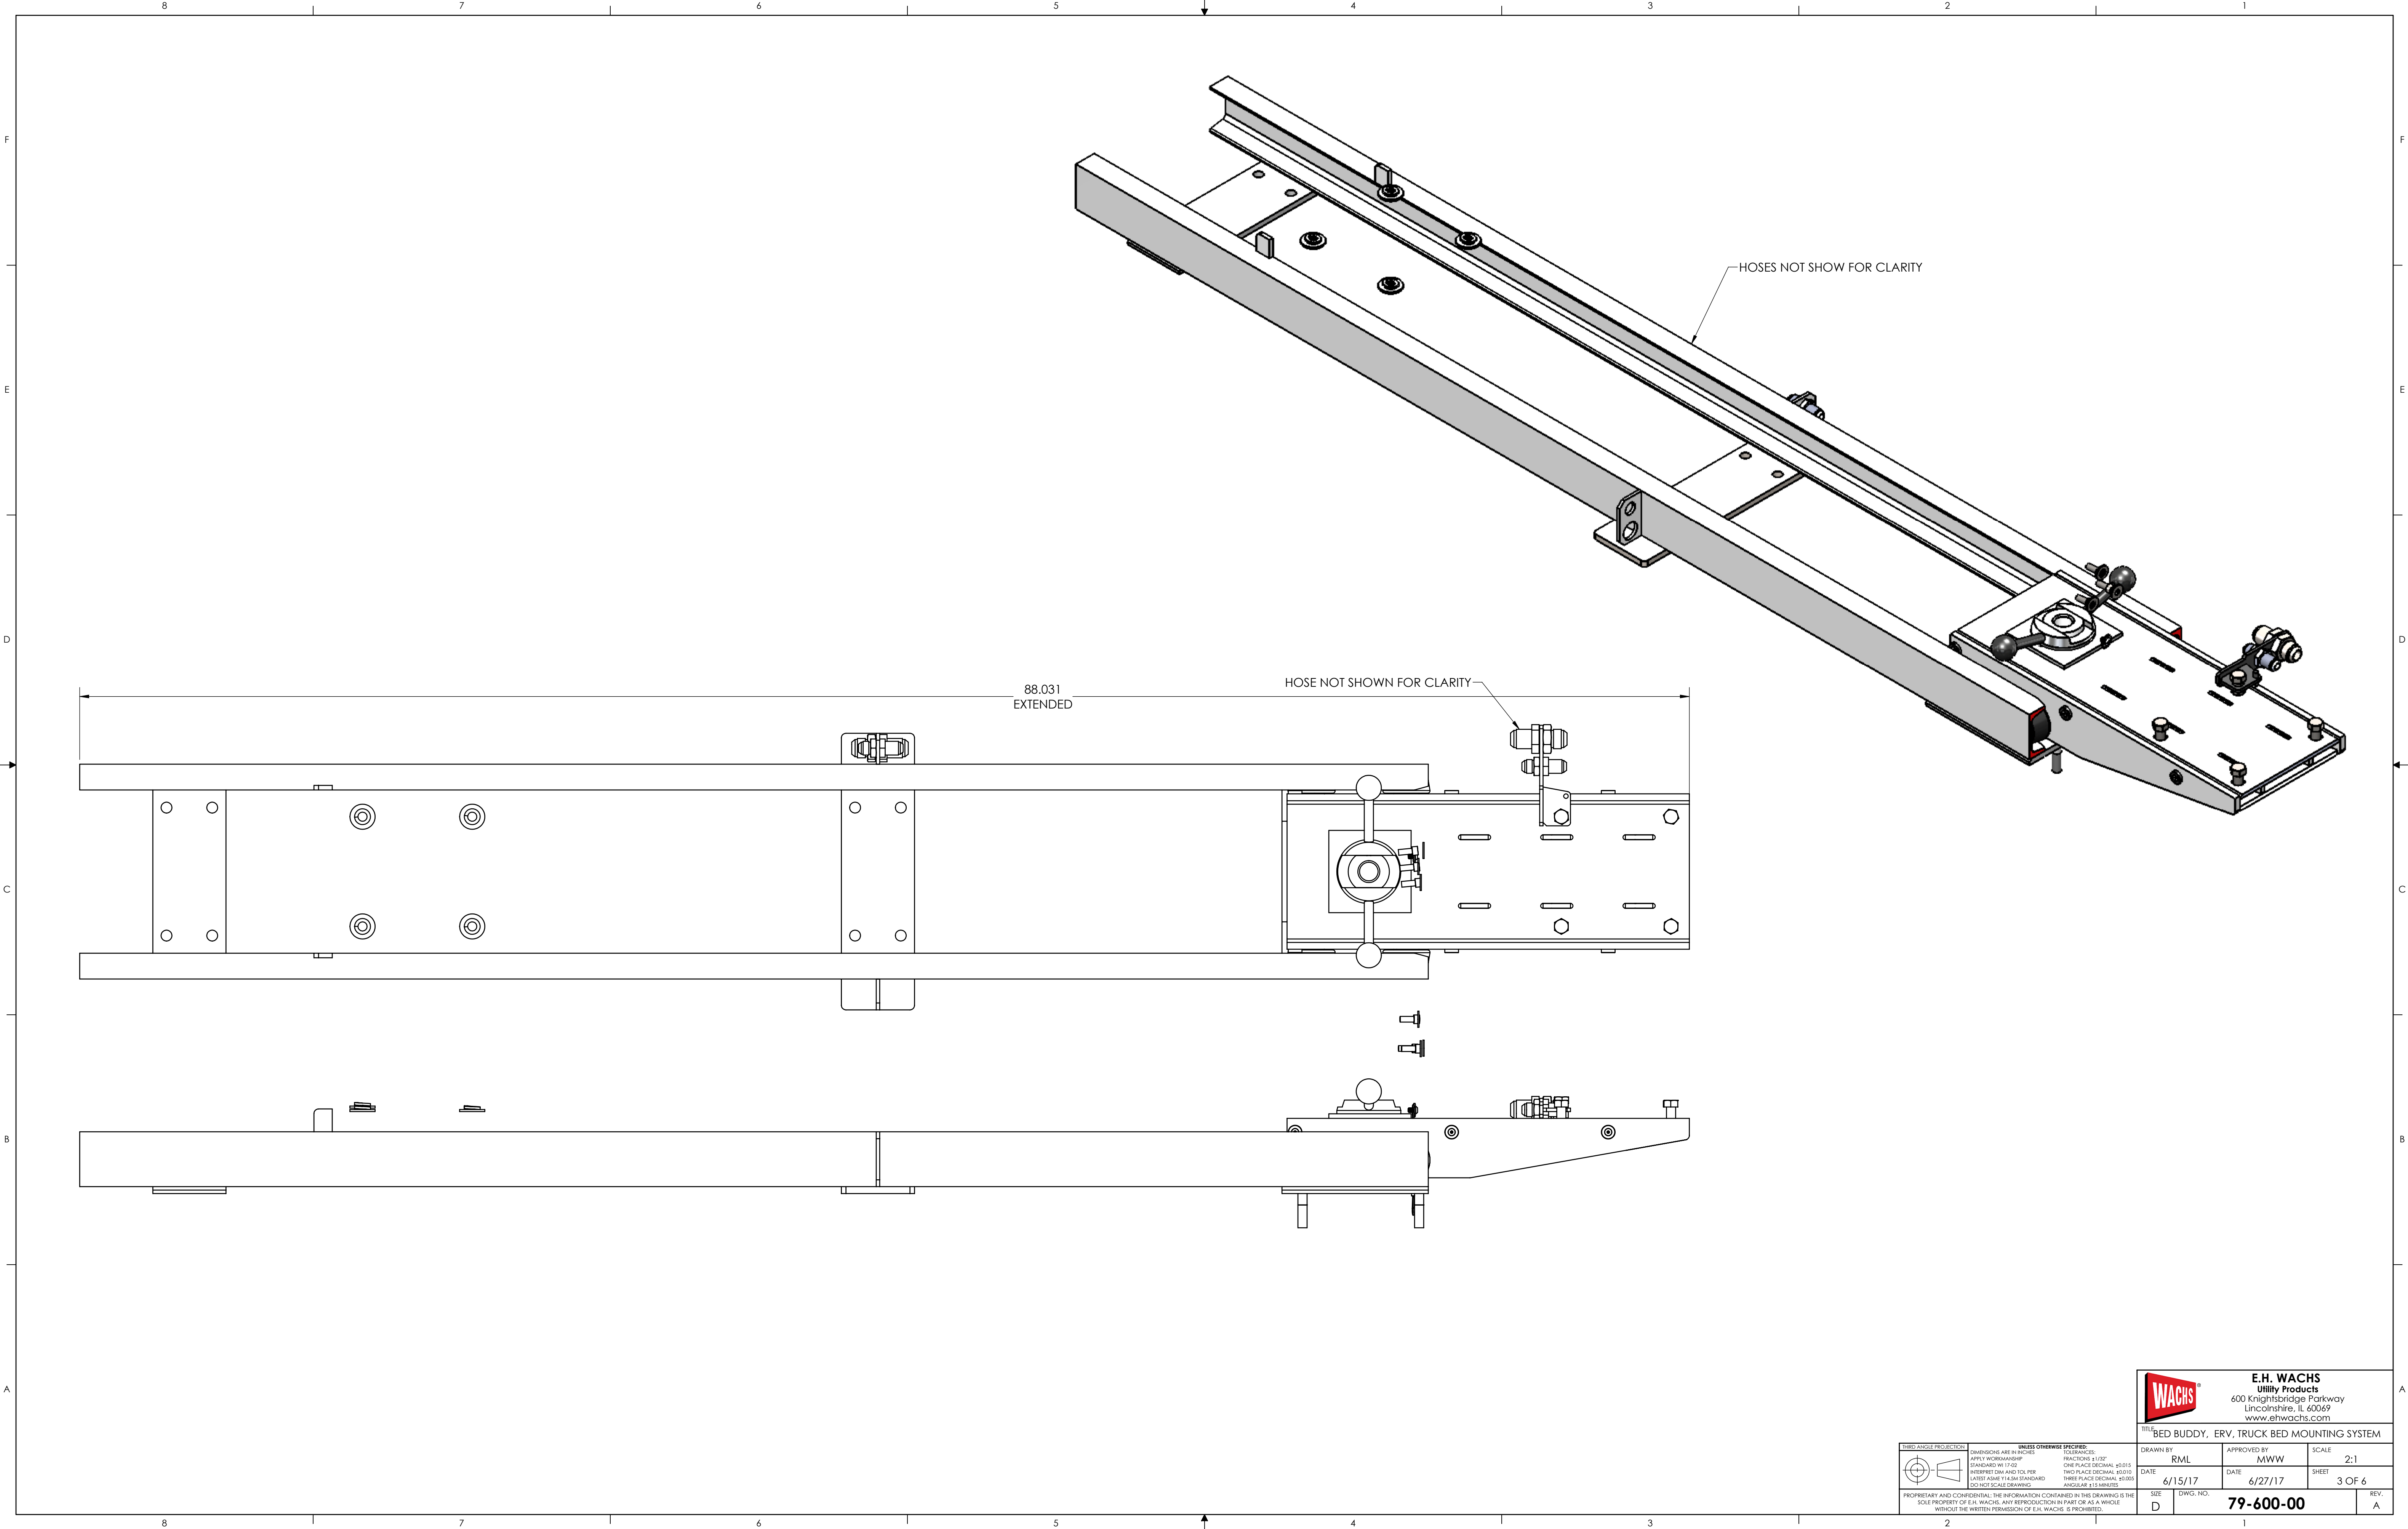



E.H. WACHS
Utility Products
600 Knightsbridge Parkway
Lincolnshire, IL 60069
www.ehwachs.com

TITLE
BED BUDDY, ERV, TRUCK BED MOUNTING SYSTEM

DRAWN BY RML	APPROVED BY MWW	SCALE 2:1
DATE 6/15/17	DATE 6/27/17	SHEET 3 OF 6
SHEET NO. D	DWG. NO. 79-600-00	REV. A

THIRD ANGLE PROJECTION	UNLESS OTHERWISE SPECIFIED: DIMENSIONS ARE IN INCHES APPLY WORKMANSHIP STANDARD W/ 1/16" INTERPRET DIM AND TOL PER LATEST ASME Y14.5M STANDARD DO NOT SCALE DRAWING	TOLERANCES: FRACTIONS 1/16" ONE PLACE DECIMAL .0013 TWO PLACE DECIMAL .0010 THREE PLACE DECIMAL .0005 ANGULAR 1/16 MINUTES
PROPRIETARY AND CONFIDENTIAL THE INFORMATION CONTAINED IN THIS DRAWING IS THE SOLE PROPERTY OF E.H. WACHS. ANY REPRODUCTION IN PART OR AS A WHOLE WITHOUT THE WRITTEN PERMISSION OF E.H. WACHS IS PROHIBITED.		

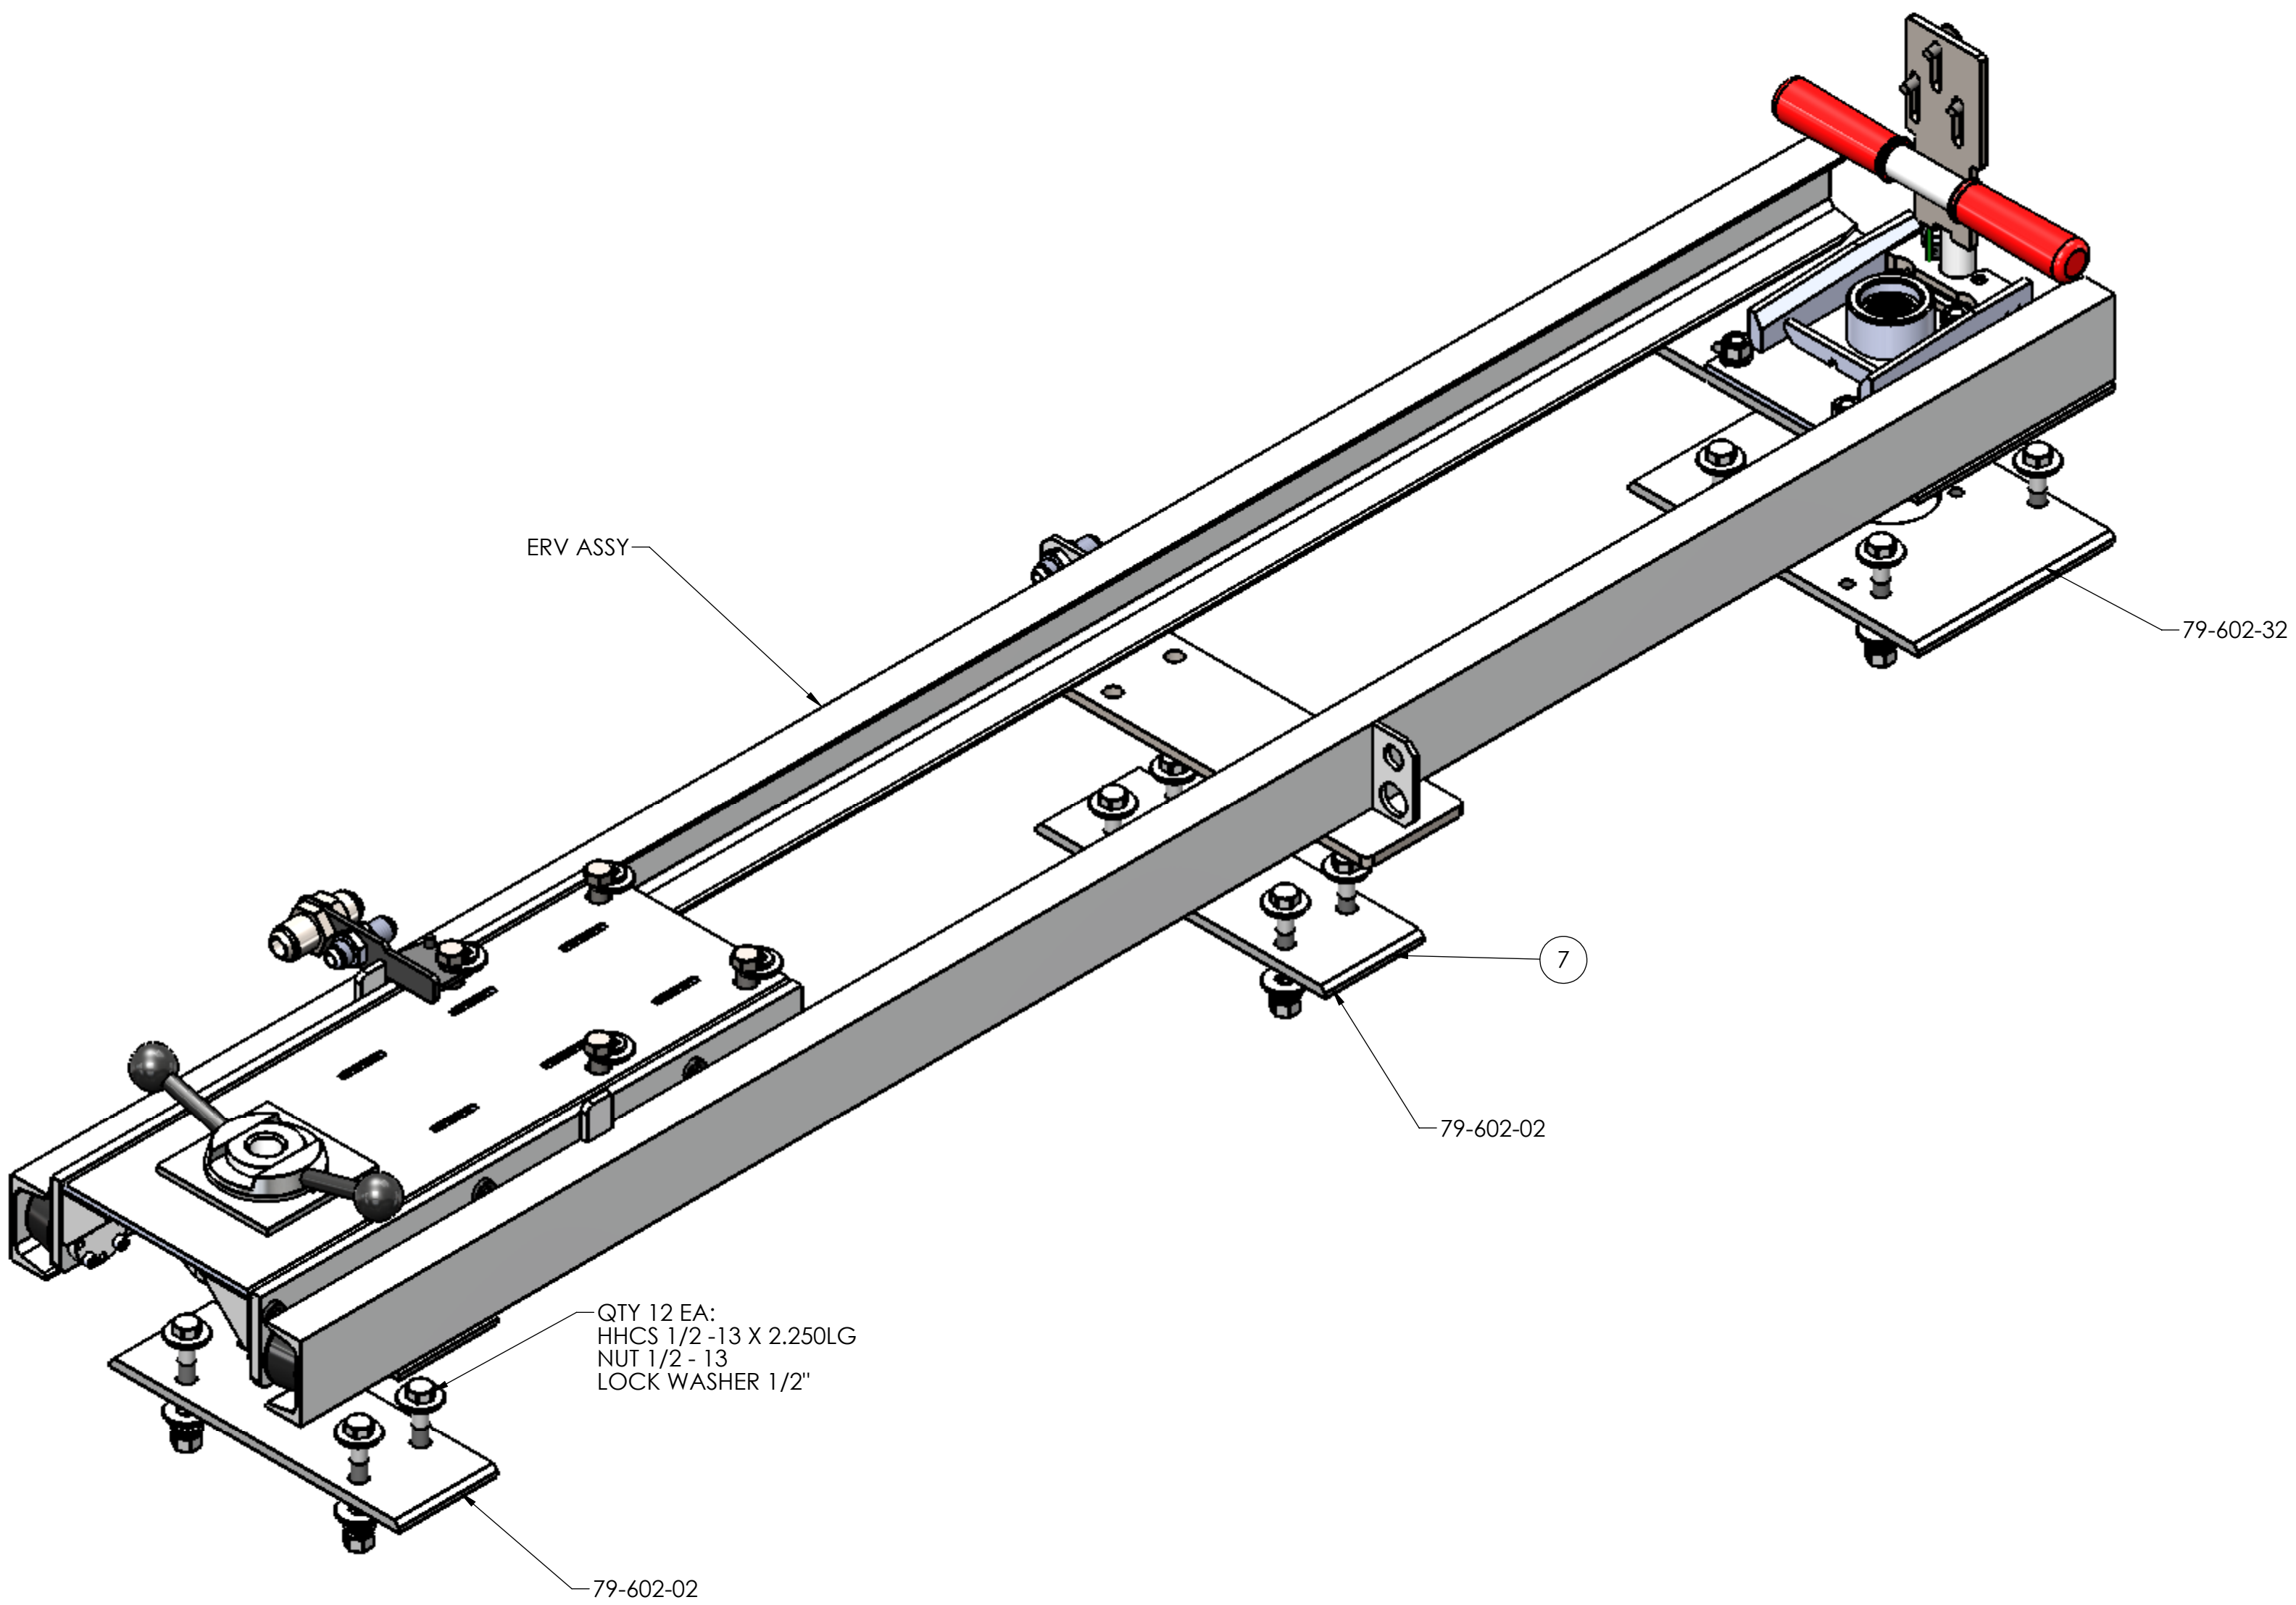




E.H. WACHS
Utility Products
600 Knightsbridge Parkway
Lincolnshire, IL 60069
www.ehwachs.com

TITLE

BED BUDDY, ERV, TRUCK BED MOUNTING SYSTEM


DRAWN BY	RML	APPROVED BY	MWW	SCALE	2:1
DATE	6/15/17	DATE	6/27/17	SHEET	4 OF 6
SHEET	D	DWG. NO.			79-600-00
					REV. A

THIRD ANGLE PROJECTION	UNLESS OTHERWISE SPECIFIED: DIMENSIONS ARE IN INCHES APPLY WORKMANSHIP STANDARD W/ 1/16" INTERPRET DIM AND TOL PER LATEST ASME Y14.5M STANDARD DO NOT SCALE DRAWING	TOLERANCES: FRACTIONS 1/16" ONE PLACE DECIMAL .0013 TWO PLACE DECIMAL .0010 THREE PLACE DECIMAL .0005 ANGULAR .15 MINUTES
PROPRIETARY AND CONFIDENTIAL THE INFORMATION CONTAINED IN THIS DRAWING IS THE SOLE PROPERTY OF E.H. WACHS. ANY REPRODUCTION IN PART OR AS A WHOLE WITHOUT THE WRITTEN PERMISSION OF E.H. WACHS IS PROHIBITED.		

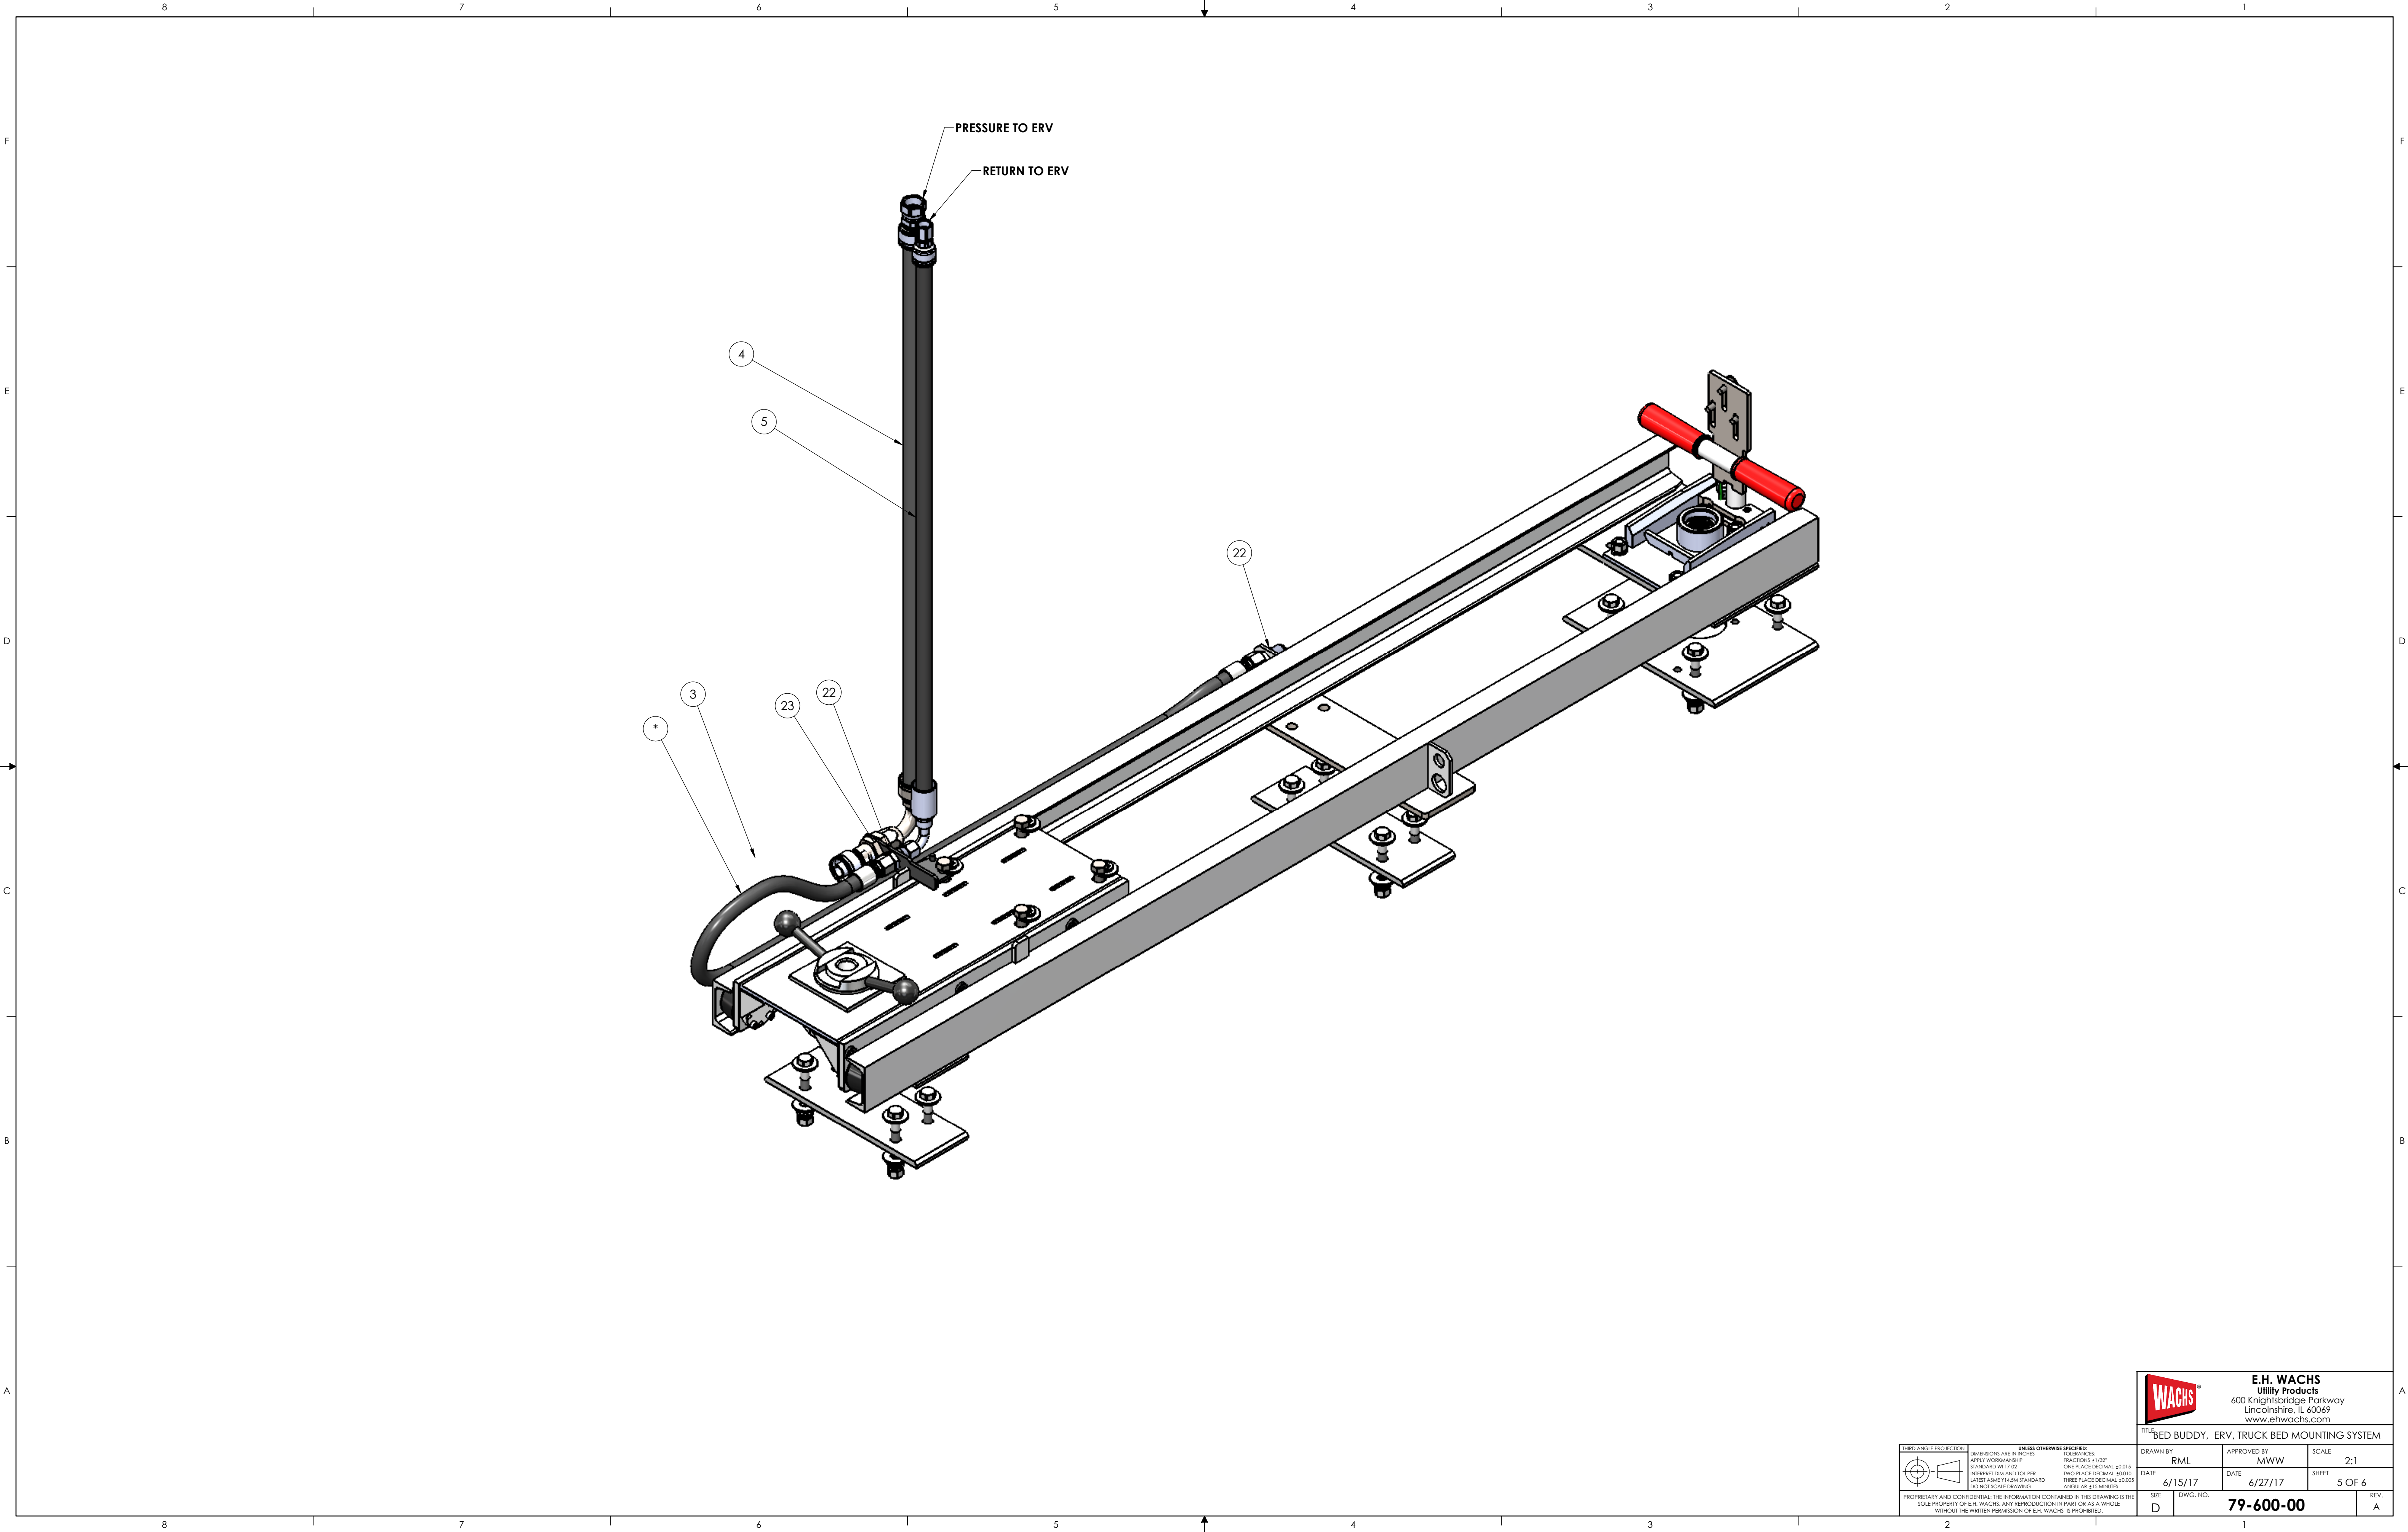


E.H. WACHS
Utility Products
600 Knightsbridge Parkway
Lincolnshire, IL 60069
www.ehwachs.com


TITLE BED BUDDY, ERV, TRUCK BED MOUNTING SYSTEM

 THIRD ANGLE PROJECTION		UNLESS OTHERWISE SPECIFIED:		DRAWN BY	APPROVED BY	SCALE		
	DIMENSIONS ARE IN INCHES	TOLERANCES:		RML	MWW	2:1		
	APPLY WORKMANSHIP	FRACTIONS 1/32"		DATE	DATE	SHEET		
	STANDARD W/ 11/102	ONE PLACE DECIMAL .0013		6/15/17	6/27/17	5 OF 6		
	INTERPRET DIM AND TOL PER	TWO PLACE DECIMAL .0010						
	LATEST ASME Y14.5M STANDARD	THREE PLACE DECIMAL .0005						
	DO NOT SCALE DRAWING		ANGULAR 1/16 MINUTES					
SEE D								
PROPRIETARY AND CONFIDENTIAL: THE INFORMATION CONTAINED IN THIS DRAWING IS THE SOLE PROPERTY OF E.H. WAHLS, AND ITS REPRODUCTION IN PART OR AS A WHOLE WITHOUT THE WRITTEN PERMISSION OF E.H. WAHLS IS PROHIBITED.				SIZE	DWG. NO.	REV.		
				D	79-600-00	A		

PROPRIETARY AND CONFIDENTIAL THE INFORMATION CONTAINED IN THIS DRAWING IS THE SOLE PROPERTY OF E.H. WACHS. ANY REPRODUCTION IN PART OR AS A WHOLE WITHOUT THE WRITTEN PERMISSION OF E.H. WACHS IS PROHIBITED.

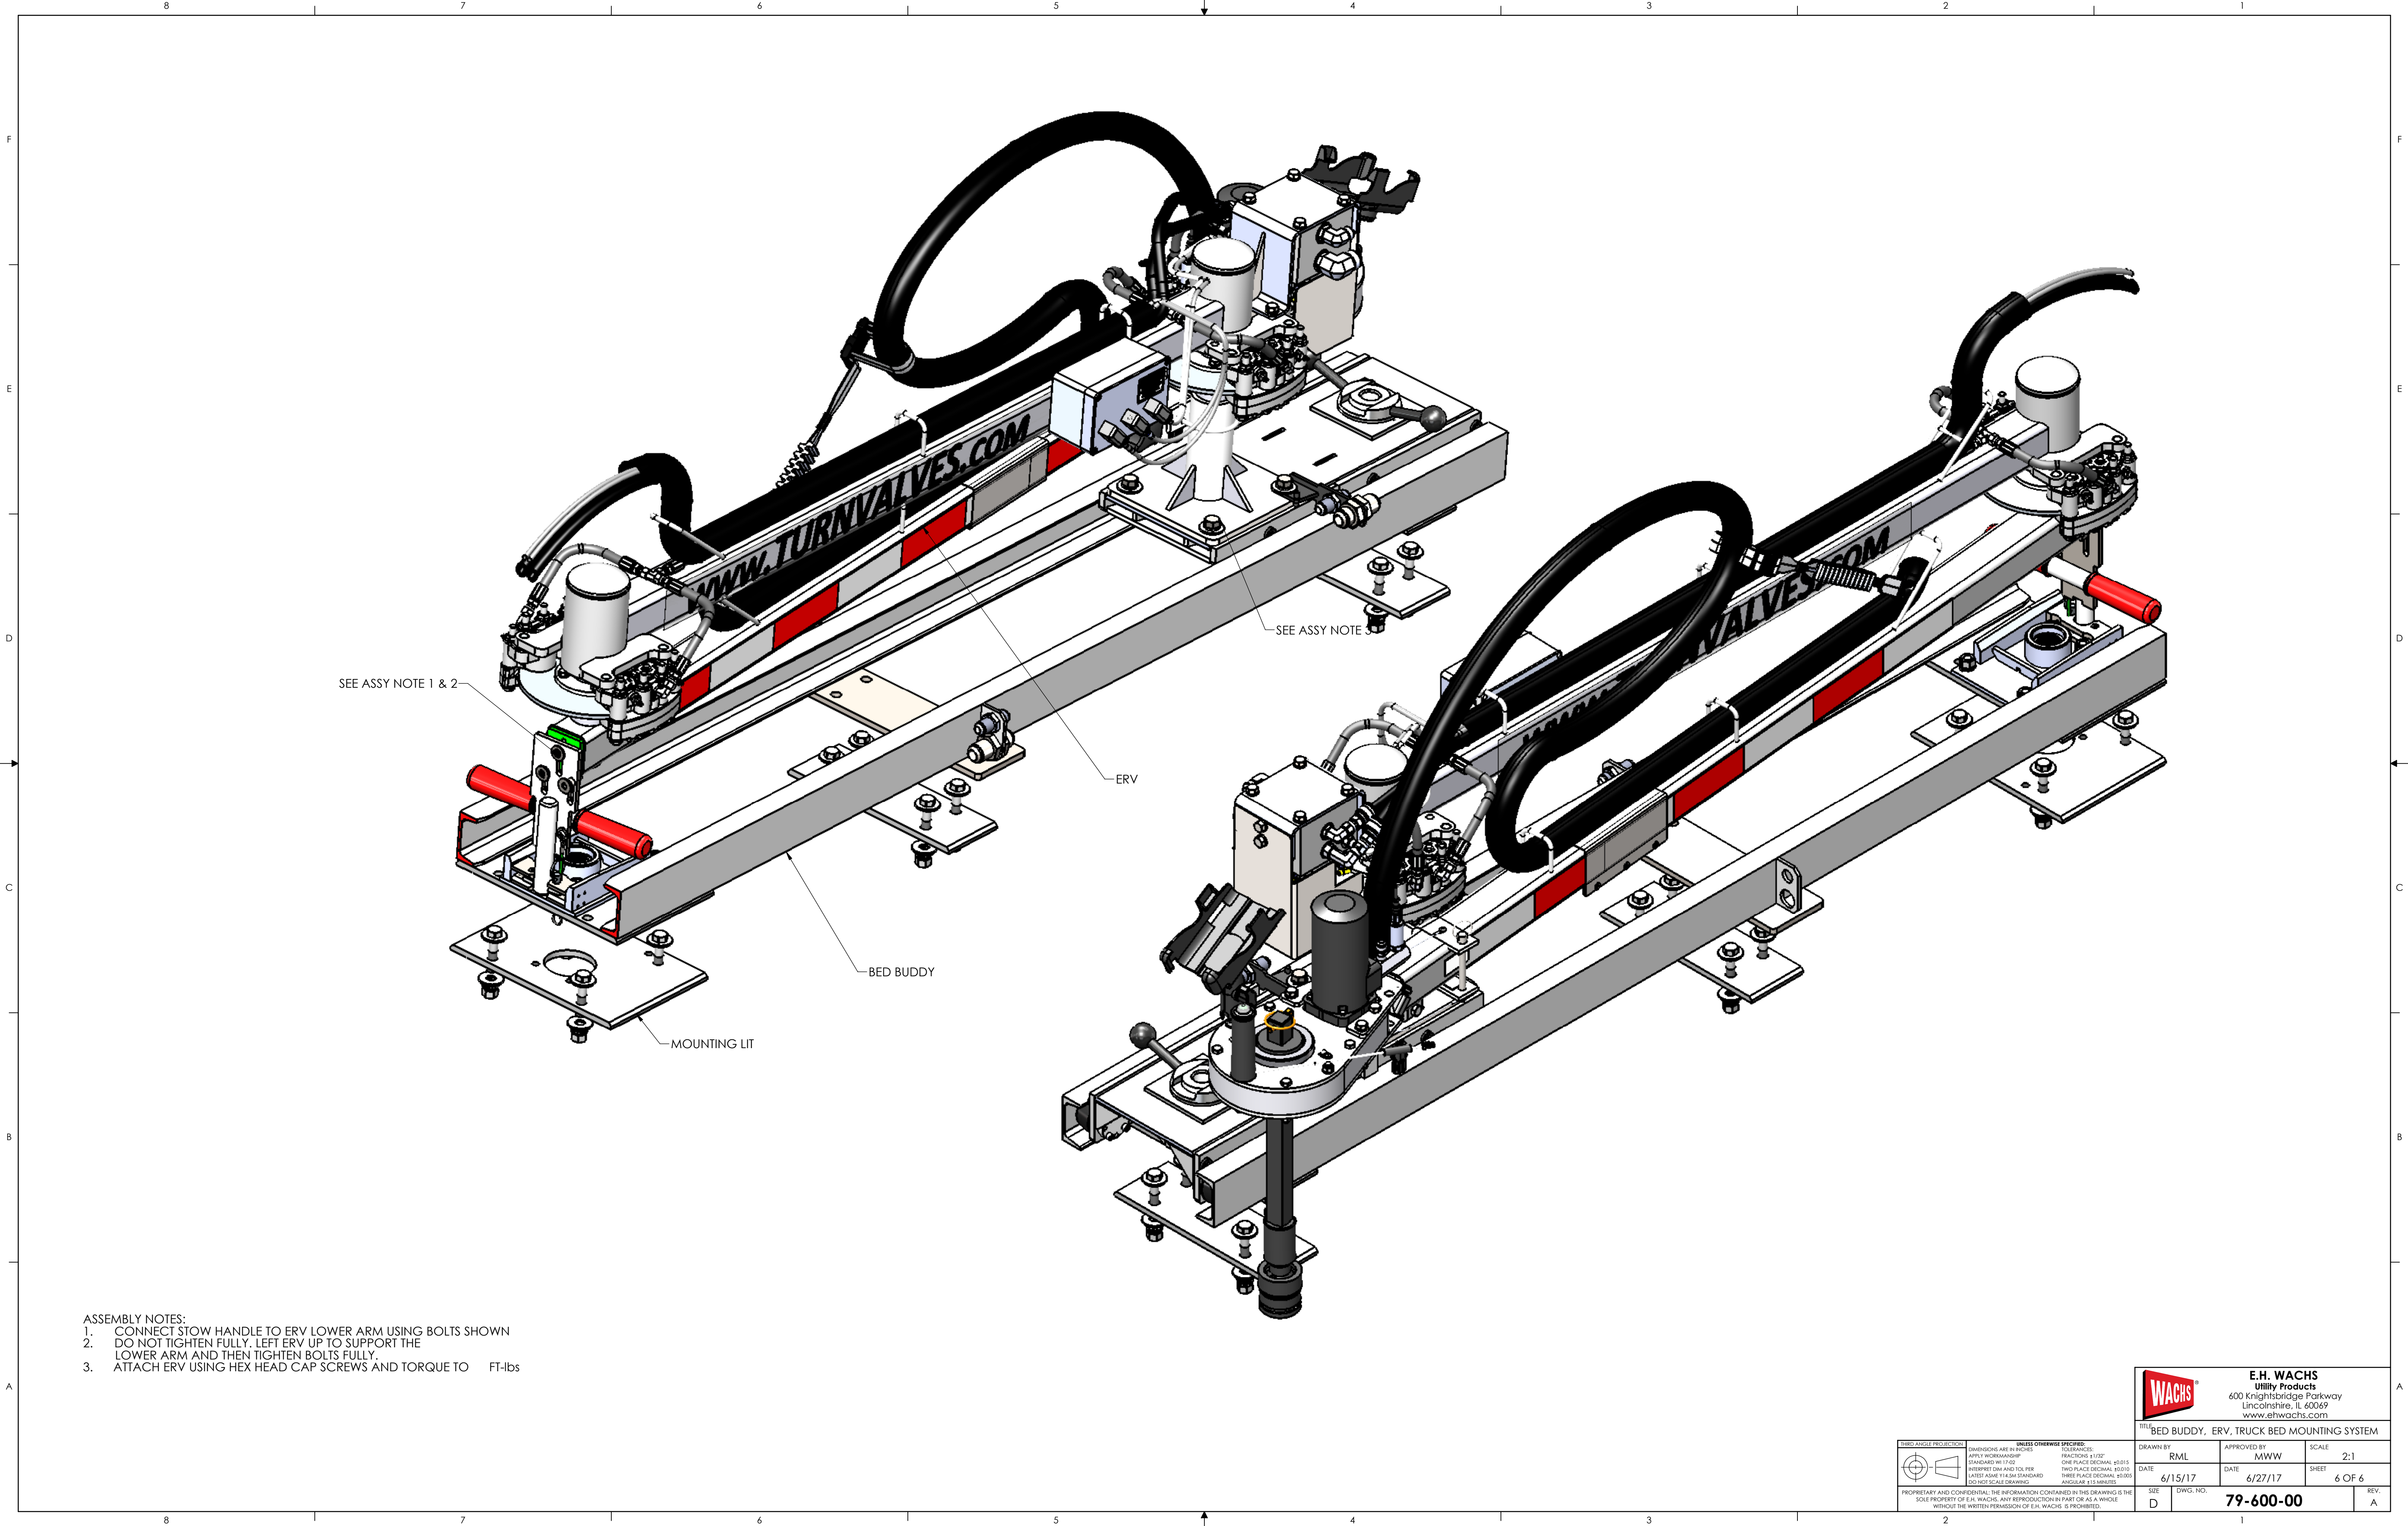

- ASSEMBLY NOTES:
1. CONNECT STOW HANDLE TO ERV LOWER ARM USING BOLTS SHOWN
 2. DO NOT TIGHTEN FULLY. LEFT ERV UP TO SUPPORT THE LOWER ARM AND THEN TIGHTEN BOLTS FULLY.
 3. ATTACH ERV USING HEX HEAD CAP SCREWS AND TORQUE TO 40 FT-lbs

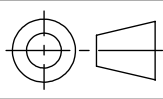THIRD ANGLE PROJECTION		UNLESS OTHERWISE SPECIFIED:				DRAWN BY		APPROVED BY		SCALE	
		DIMENSIONS ARE IN INCHES				RML		MWW		2:1	
		APPLY WORKMANSHIP				DATE		DATE		SHEET	
		STANDARD W/ 1/16"				6/15/17		6/27/17		6 OF 6	
INTERPRET DIM AND TOL PER		TOLERANCES:									
LATEST ASME Y14.5M STANDARD		FRACTIONS: 1/32"									
DO NOT SCALE DRAWINGS		ONE PLACE DECIMAL: .0015									
		TWO PLACE DECIMAL: .0010									
		THREE PLACE DECIMAL: .0005									
		ANGULAR: 15 MINUTES									
PROPRIETARY AND CONFIDENTIAL: THE INFORMATION CONTAINED IN THIS DRAWING IS THE SOLE PROPERTY OF E.L.H. WACHS. NO REPRODUCTION IN ANY FORM OR BY ANY MEANS WITHOUT THE WRITTEN PERMISSION OF E.L.H. WACHS. IS PROHIBITED.		SEE		DWG. NO.		79-600-00		REV.		A	

E.H. WACHS
Utility Products
600 Knightsbridge Parkway
Lincolnshire, IL 60069
www.ehwachs.com

TITLE: BED BUDDY, ERV, TRUCK BED MOUNTING SYSTEM